


MANUFACTURED HOUSING ELECTRICAL CONNECTION

TEMPORARY SET UP (piers and anchors)

Pikes Peak Regional Building Department performs electrical inspections for the State of Colorado.

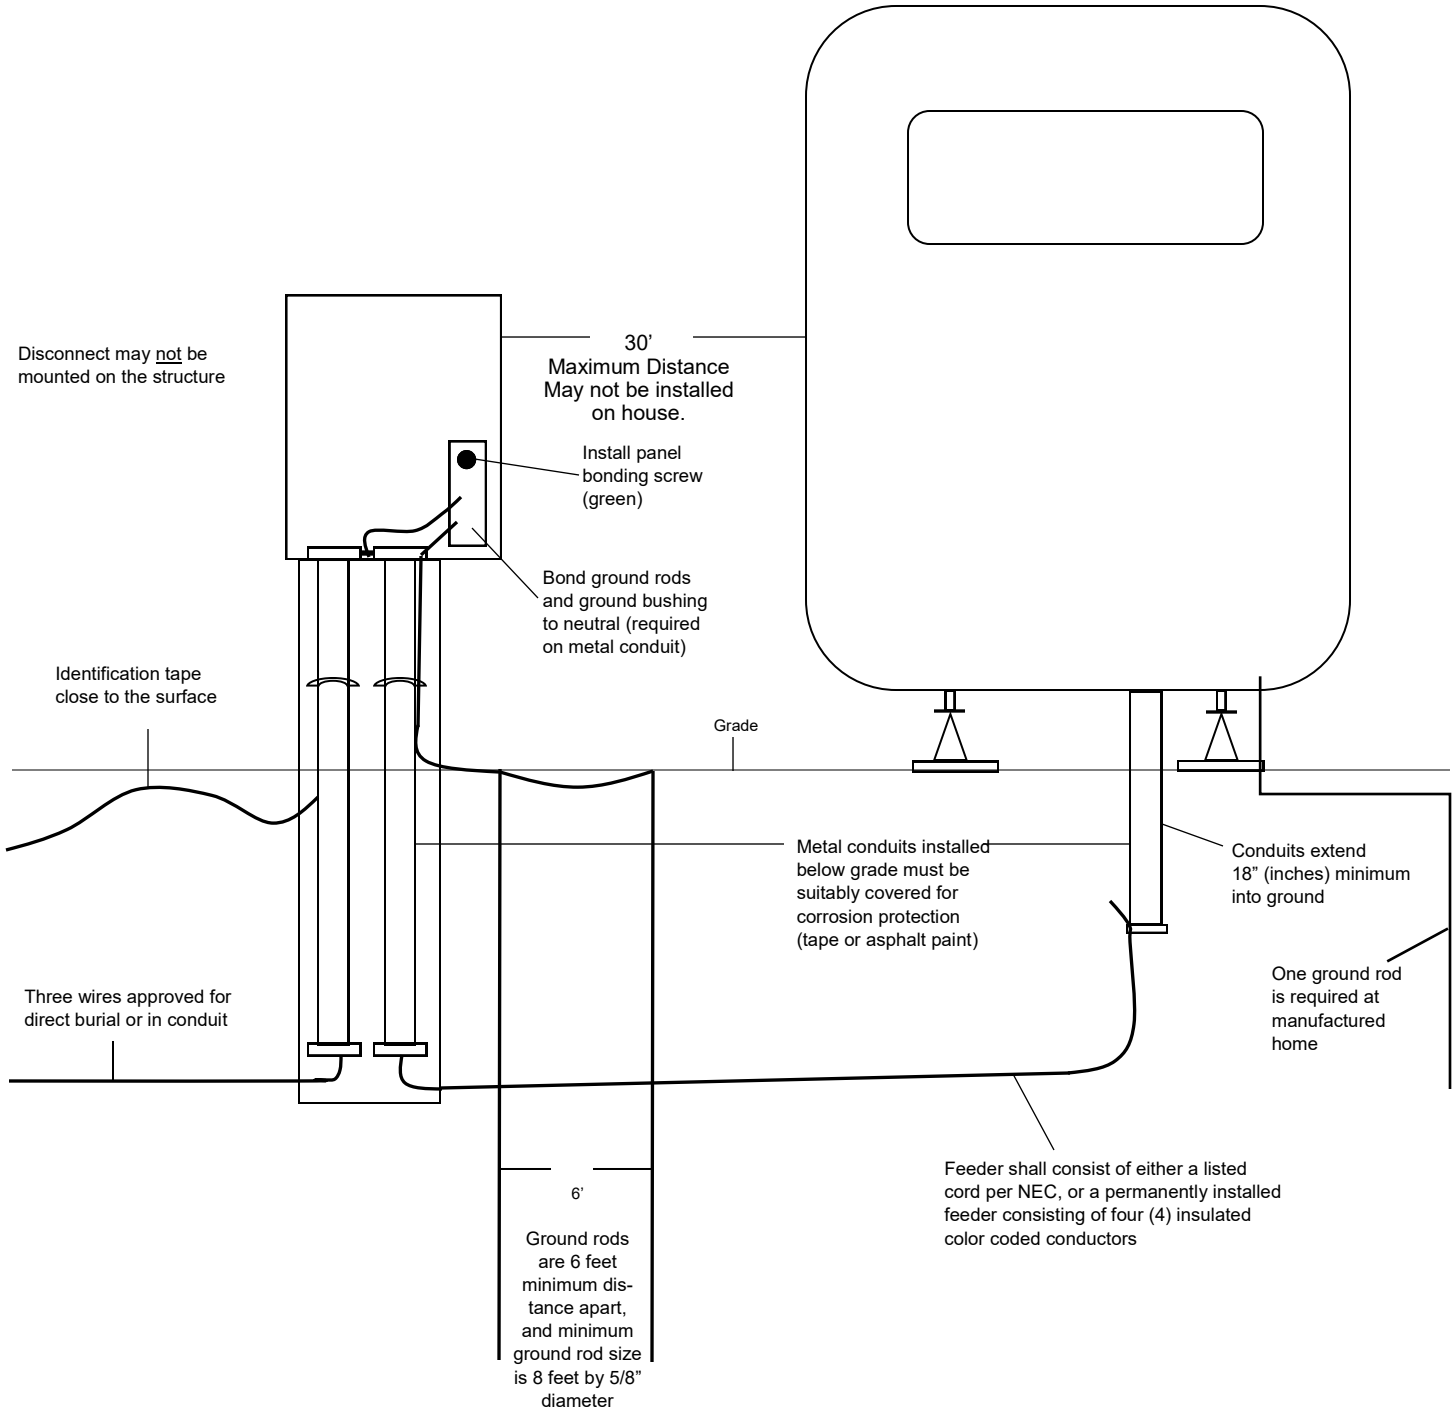

NOT ALL REQUIREMENTS ARE SHOWN. INSTALLATION MUST COMPLY WITH CURRENTLY ADOPTED NEC